


NOTES: *Single gate Arrangement*

- 1.) Post size depends on fence height, weight and wind loads. See MONTAGE PLUS™ specifications for post sizing chart.
- 2.) See Ameristar gate table for standard out to outs. Custom gate openings available for special out to out/leaf widths.
- 3.) Additional styles of gate hardware are available on request. This could change the Latch & Hinge Clearance.
- 4.) Third rail required for Double Rings.

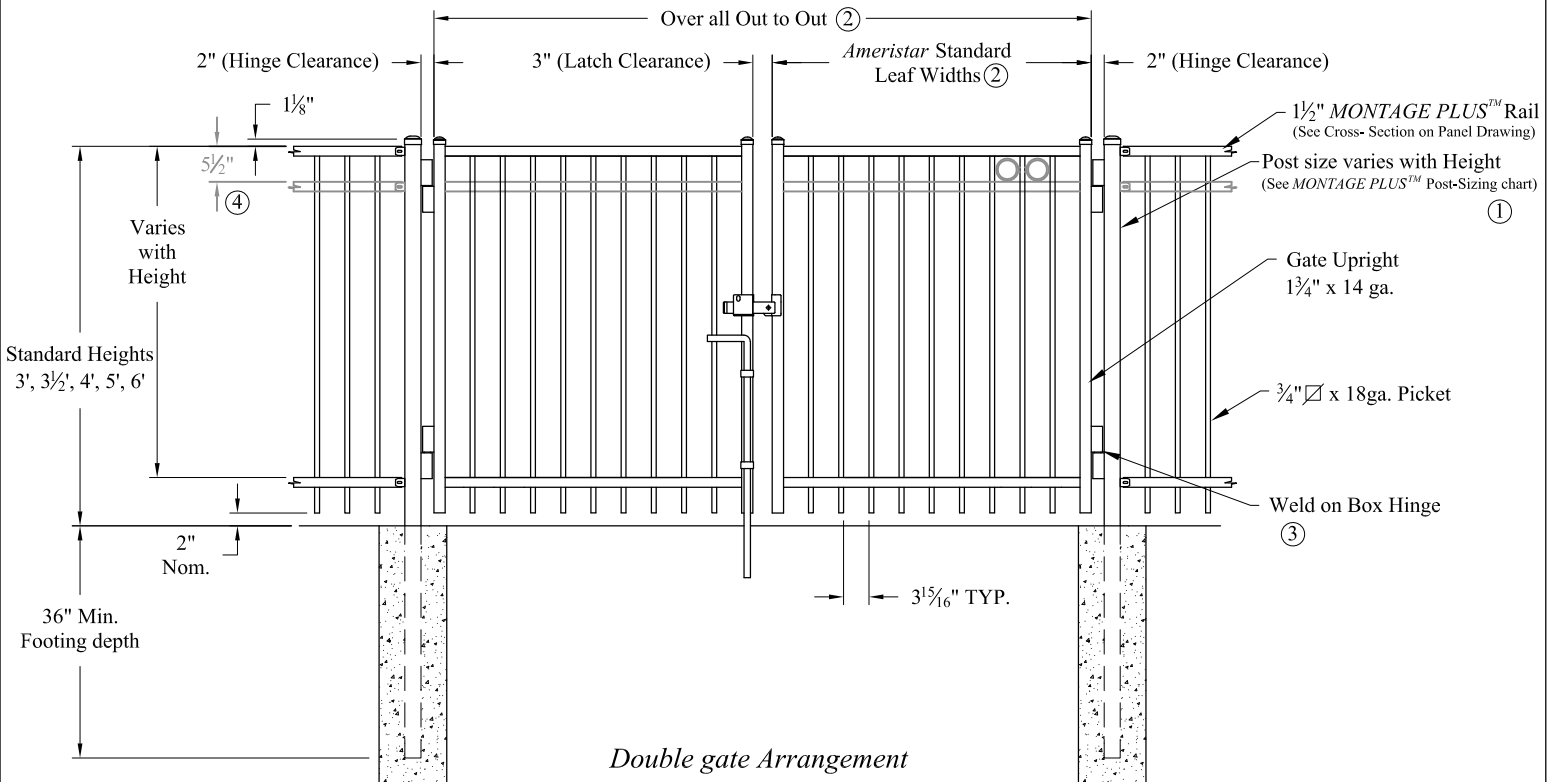

Values shown are nominal and not to be used for installation purposes. See product specification for installation requirements.

IRMISOG

COMMERCIAL STRENGTH WELDED STEEL GATES

Title: **MONTAGE PLUS MAJESTIC 2/3-RAIL SGL & DBL GATE**

DR: CI | SH . 1 of 1 | SCALE: DO NOT SCALE

CK: ME | Date 6/28/10 | REV: e

Ameristar Montage Plus Majestic Single and Double Gate

Distributed by:

Ornamental Fence Supply, LLC

Big Rock, IL Phone: 800-448-1293

www.ornamentalfencesupply.com