


Single gate Arrangement

NOTES:

- 1.) Post size depends on fence height, weight and wind loads. See *MONTAGE II™* specifications for post sizing chart.
- 2.) See *Ameristar* gate table for standard out to outs. Custom gate openings available for special out to out/leaf widths.
- 3.) Additional styles of gate hardware are available on request. This could change the Latch & Hinge Clearance.
- 4.) Third & Forth rail optional.

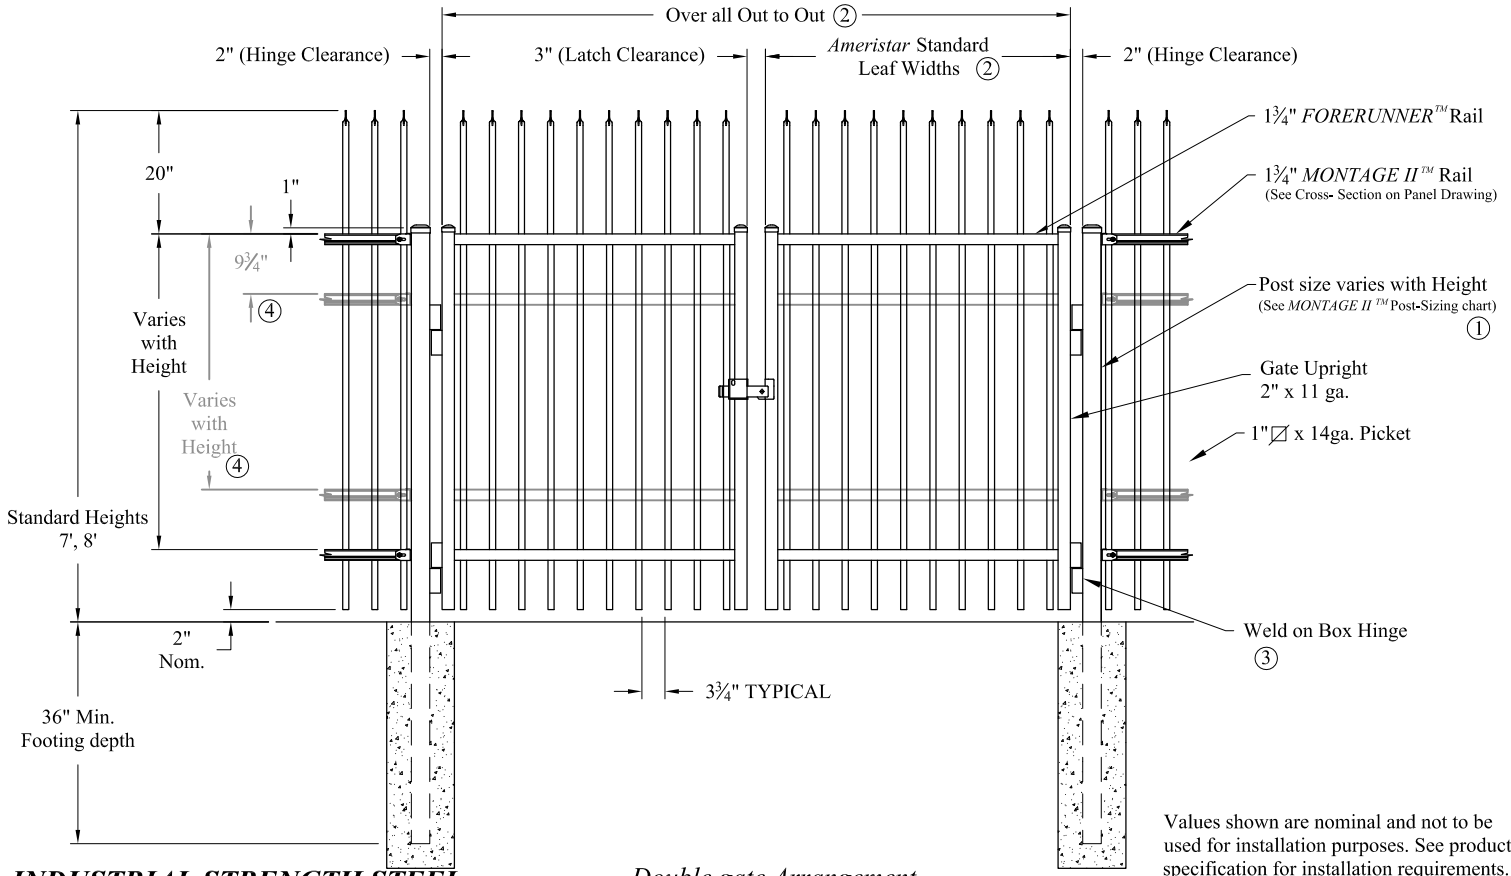

Double gate Arrangement

Values shown are nominal and not to be used for installation purposes. See product specification for installation requirements.

2HIISOG

INDUSTRIAL STRENGTH STEEL

Title: **MONTAGE II INVINCIBLE 2/3/4-RAIL SGL & DBL GATE**

Ameristar Montage II Invincible Single and Double Gate

Distributed by:

Ornamental Fence Supply, LLC

Big Rock, IL Phone: 800-448-1293

www.ornamentalfencesupply.com

DR: RTM

SH . 1 of 1

SCALE: DO NOT SCALE

CK: ME

Date 6/28/10

REV: b